


Written dimensions on these drawings shall have precedence over scaled dimensions. Contractor shall verify and be responsible for all dimensions and conditions on the job. Scott + Cormia Architecture and Interiors, LLC must be notified immediately in writing of any variation from the dimensions and conditions shown on these drawings. Field verify all conditions prior to laying out or fabricating associated work. Bring to the architect's attention any deviation from designed conditions and field conditions prior to ordering materials and installing work, and cooperate with architect or architect's consultants. Shop details must be submitted to the architect's office and reviewed by the architect prior to ordering materials, fabrication and delivery to the job site, unless otherwise provided for under the specific contractual agreement between the architect and client. Scott + Cormia Architecture and Interiors, LLC expressly reserves its common law copyright and other proprietary rights in these documents. These documents are not to be reproduced, changed, or copied in any form or manner without the express written consent of Scott + Cormia Architecture and Interiors, LLC. In the event of unauthorized use of these documents by a third party, the third party shall hold Scott + Cormia Architecture and Interiors, LLC harmless and agrees to reimburse Scott + Cormia Architecture and Interiors, LLC for such use in an amount equal to the original fee for the original documents, plus legal fees, court costs, collection fees and other costs.


10/13/2022 12:37:38 PM

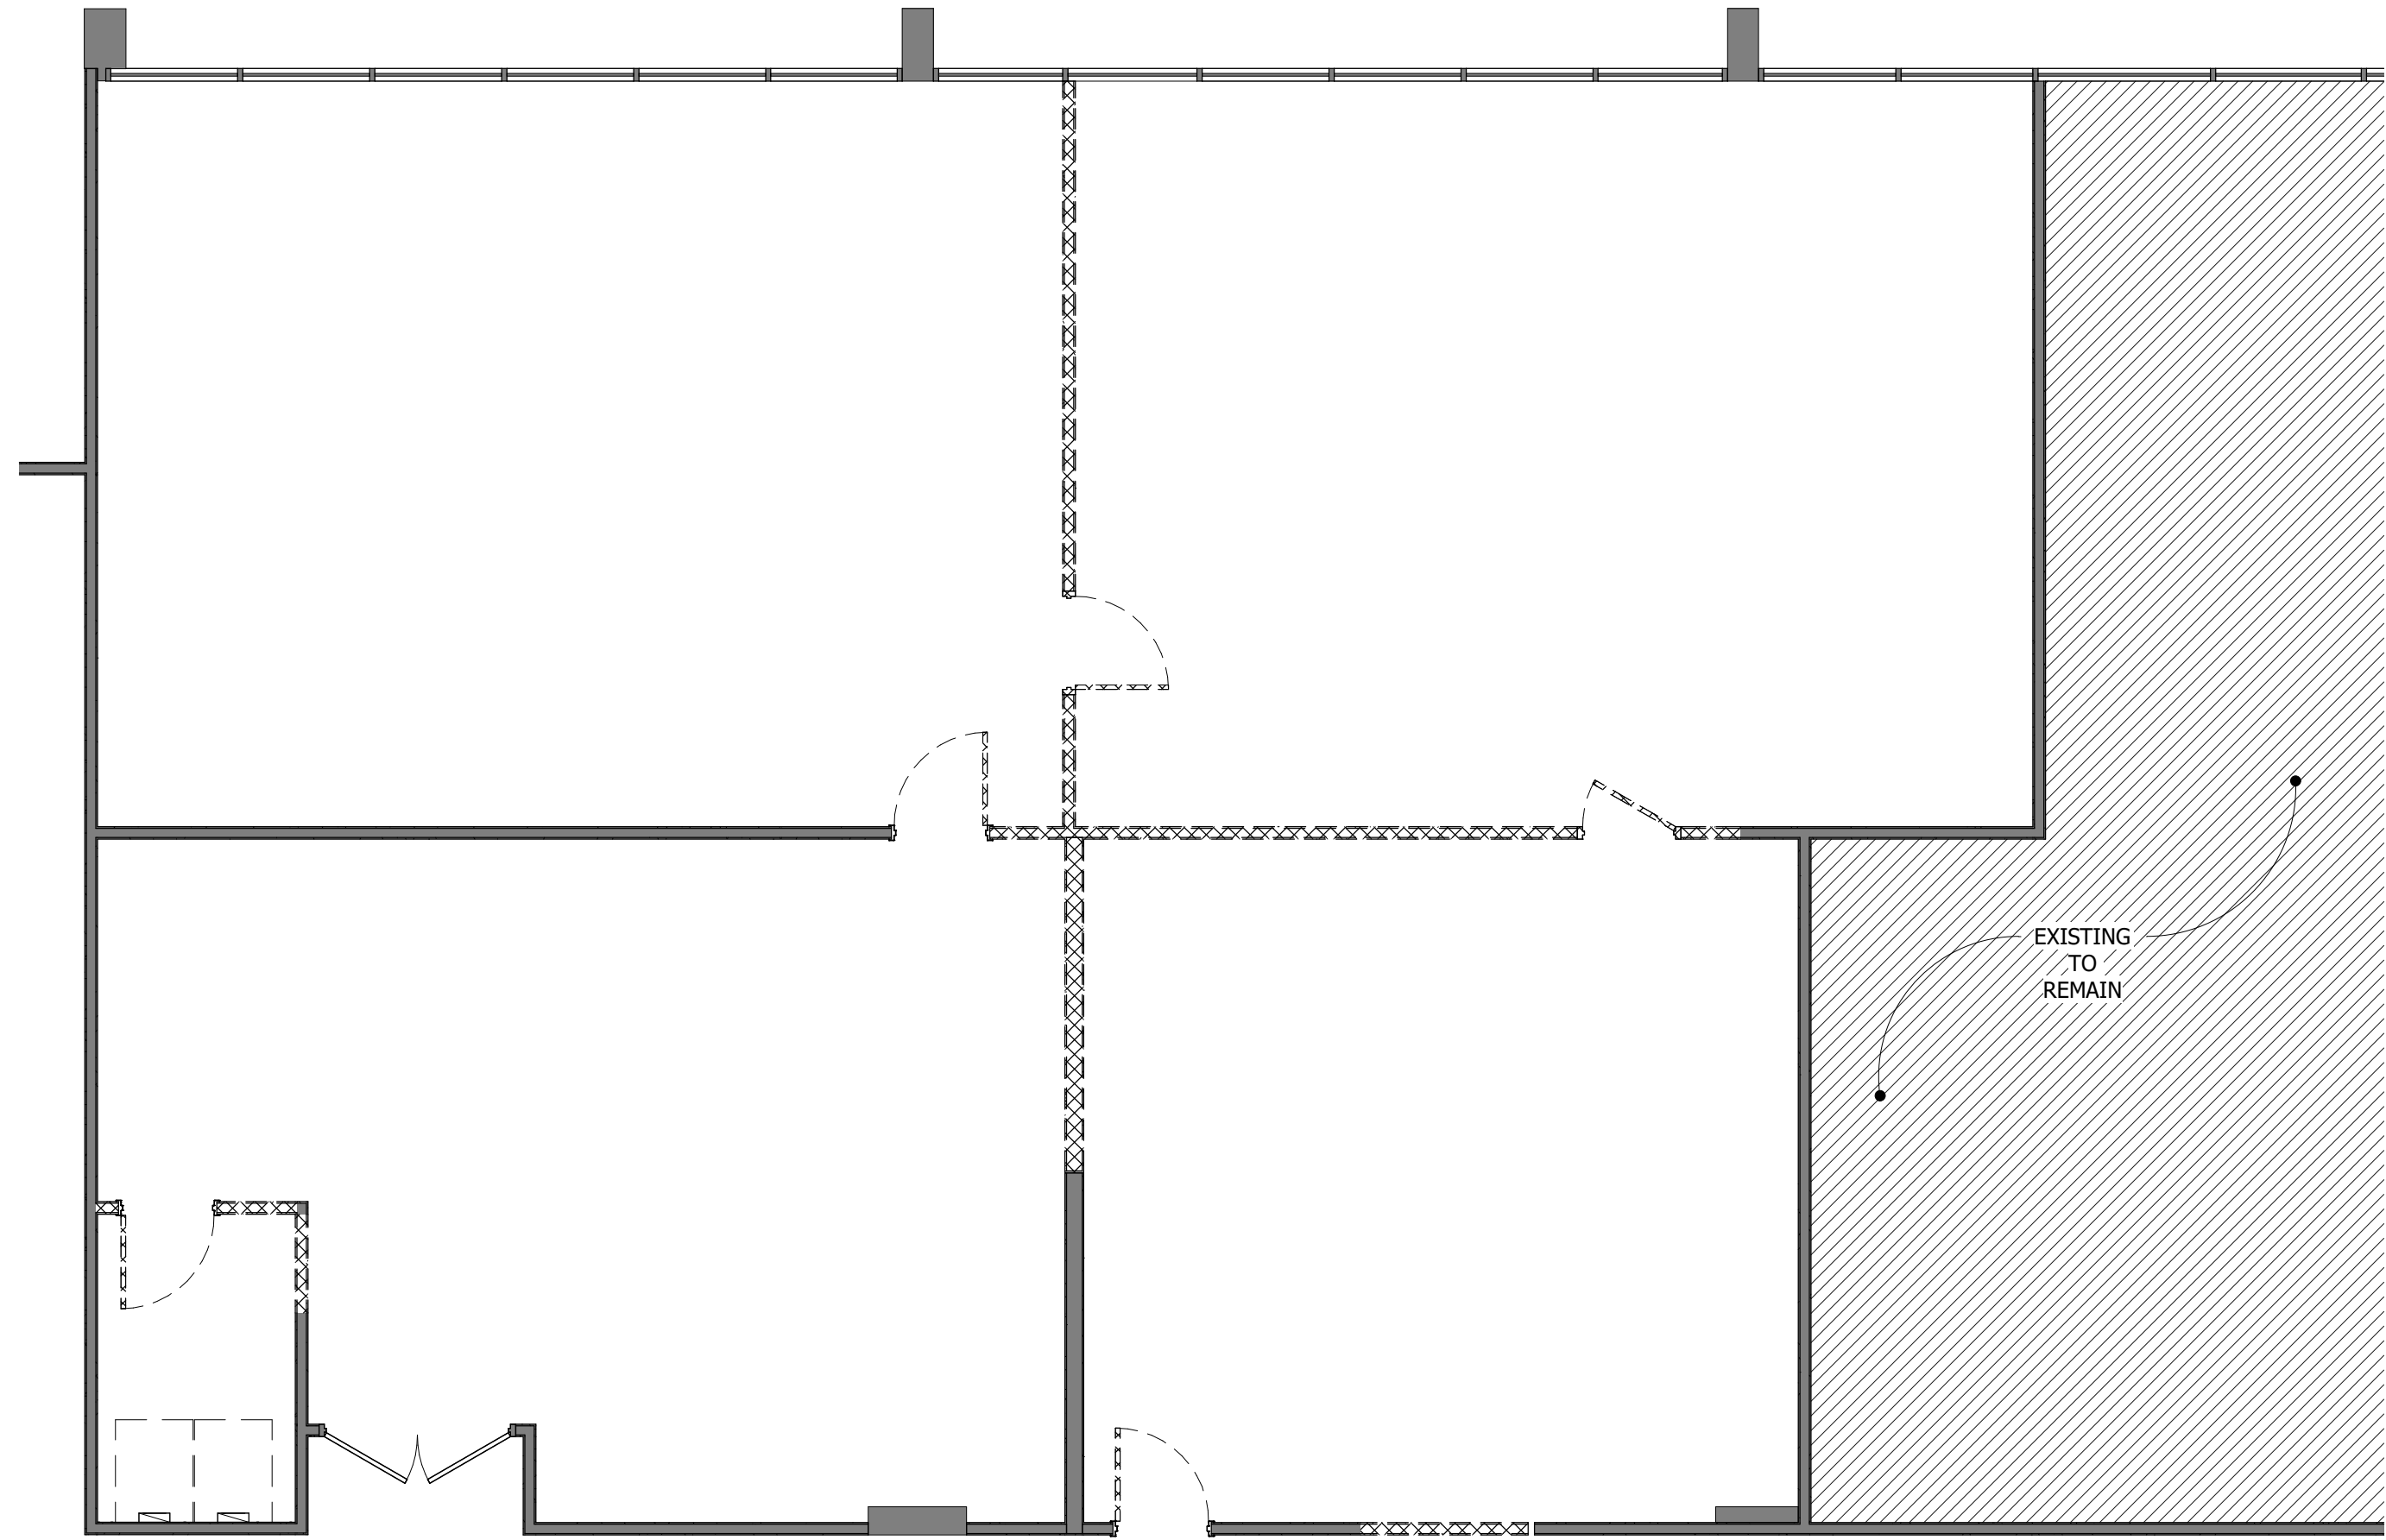

2 DEMOLITION PLAN

SCALE: 3/16" = 1'-0"

IF THIS SHEET DOES NOT MEASURE TO 24 x 36, IT HAS BEEN ENLARGED OR REDUCED. ADJUST SCALE ACCORDINGLY.

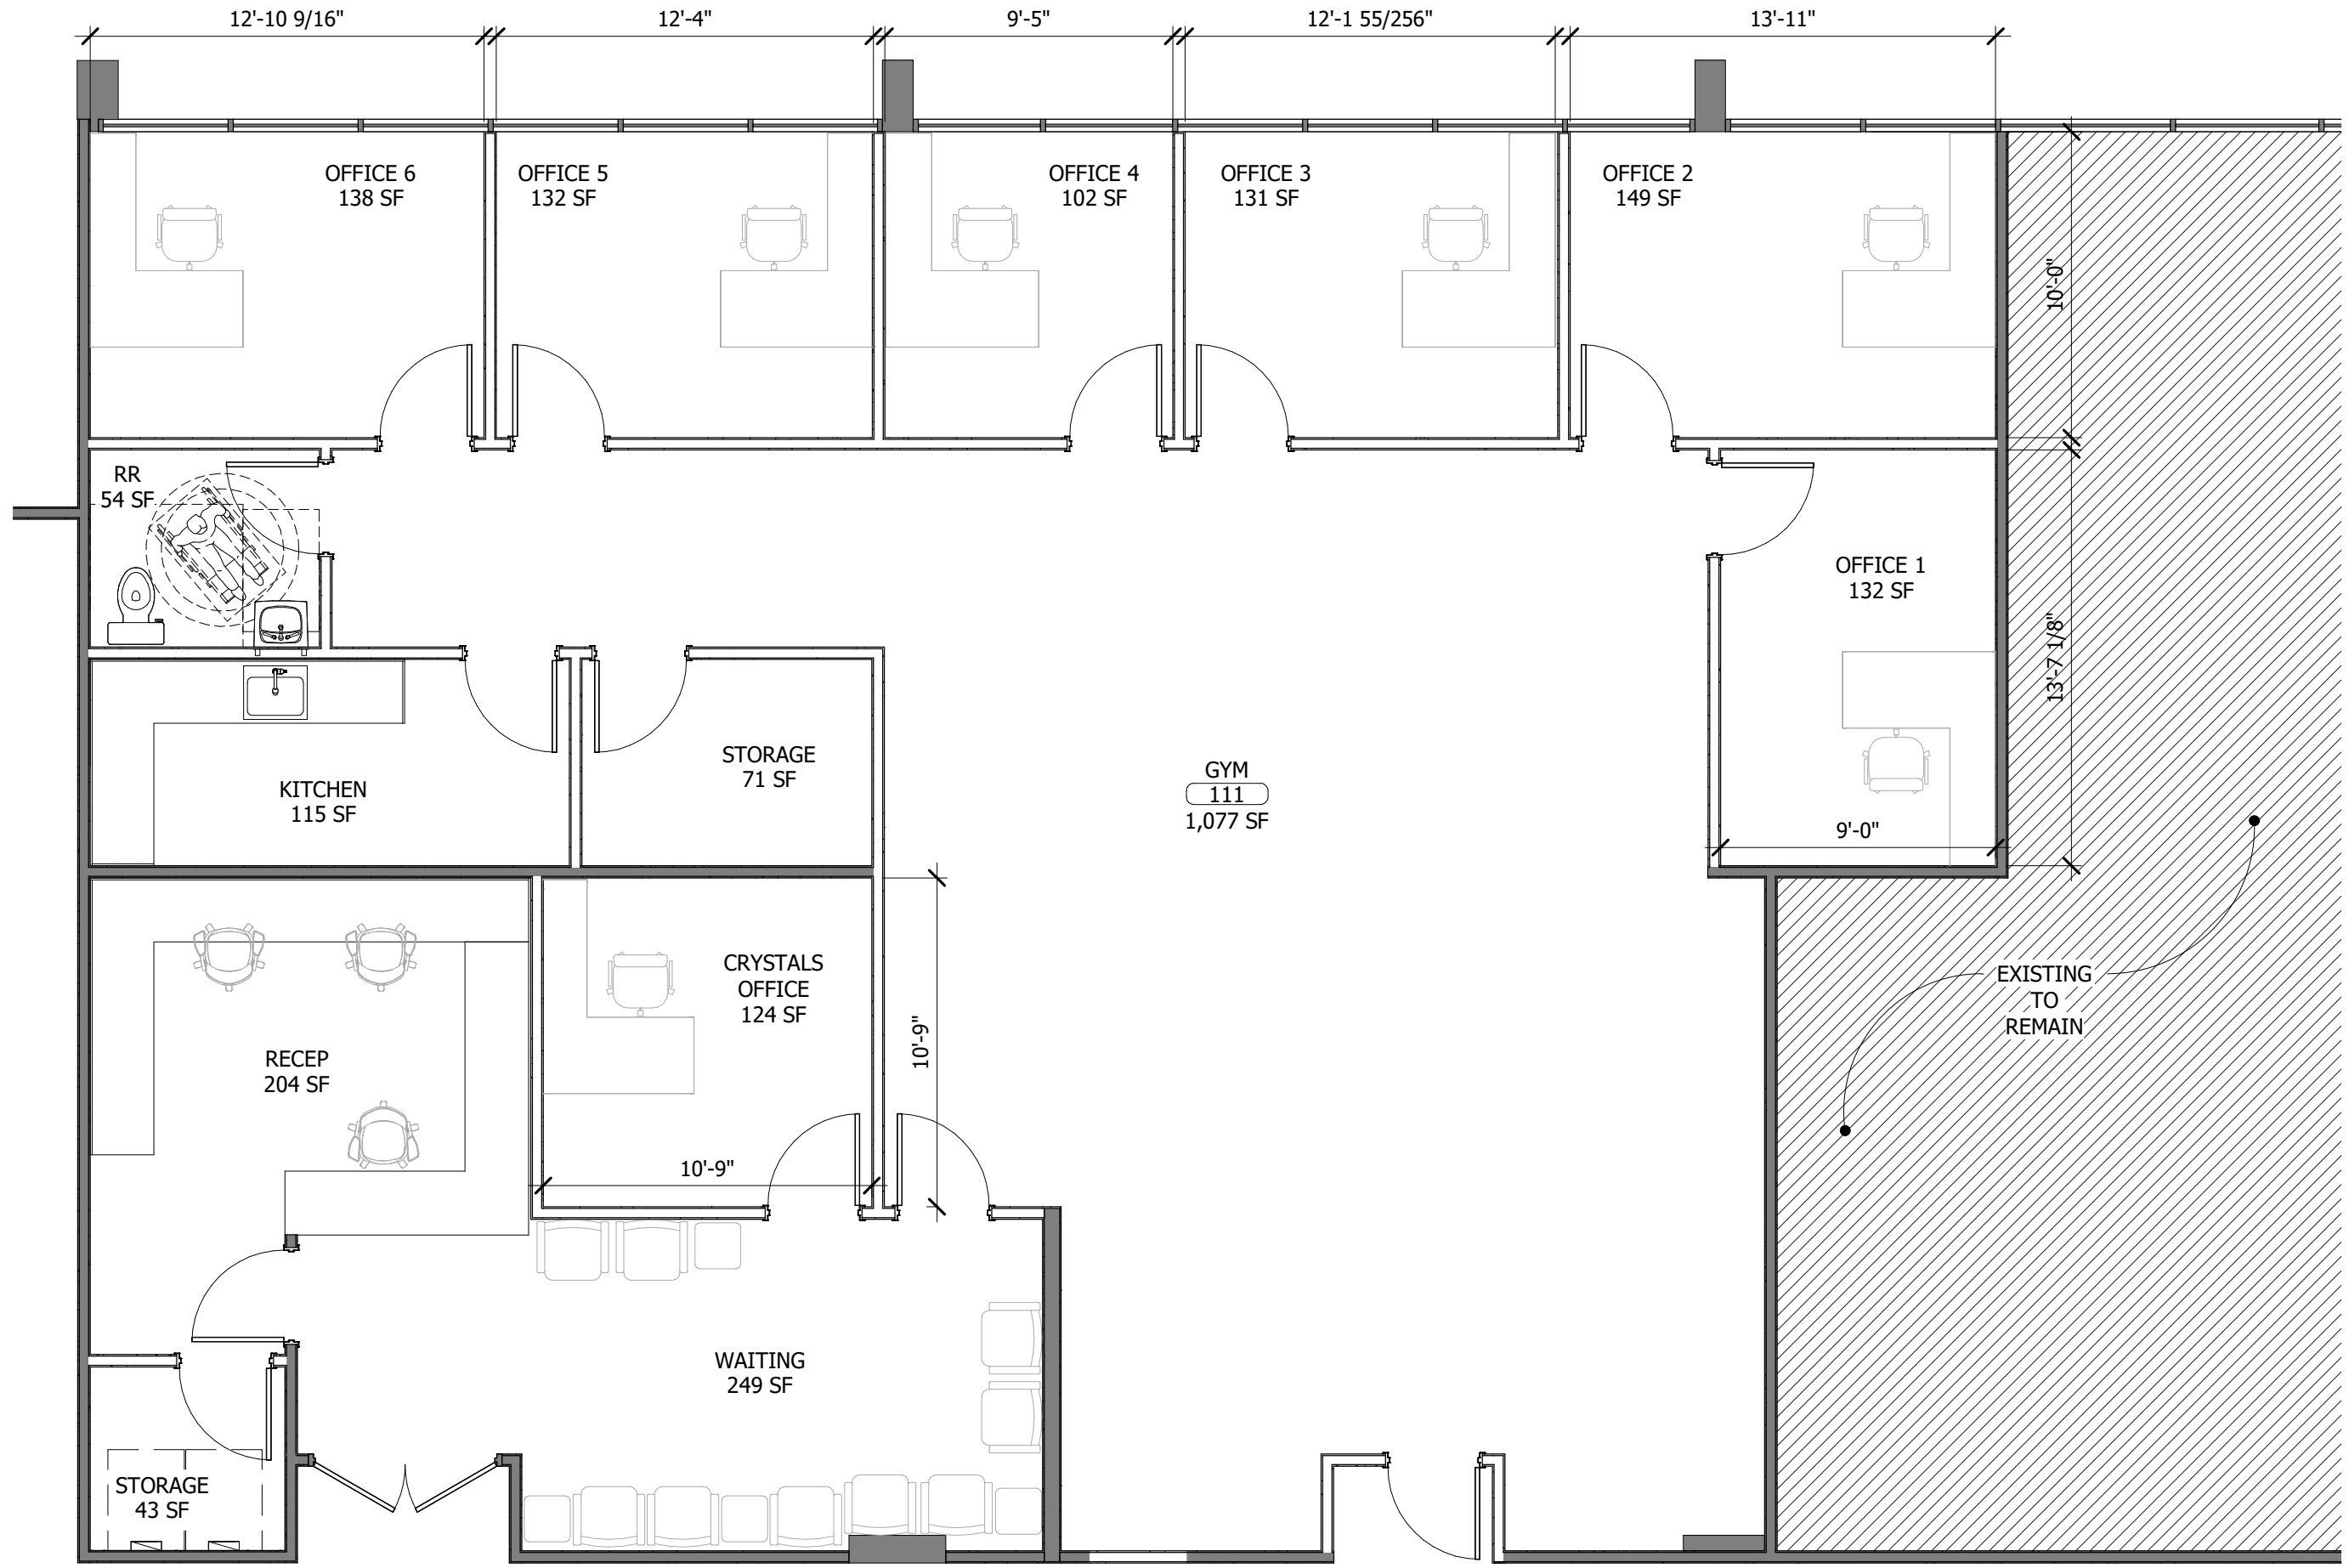

1 NEW FLOOR PLAN

SCALE: 3/16" = 1'-0"

SCOTT + CORMIA

ARCHITECTURE + INTERIORS

Scott + Cormia Architecture and Interiors, LLC

429 S. Keller Road, Suite 200
Orlando, Florida 32810

t. 407-660-2766
f. 407-875-3276

AA26002980
www.scottcormia.com

© copyright 2022

All Rights Reserved

project

ALTAMONTE LAKESIDE PLACE
307- 2040-2048

seal

2022 OCT 12

drawing info

PROJECT # : 22056
SHEET REF. # :

RFI # :

DRAWN BY : BS

CHECKED BY : KG

sheet number

DEMOPLAN AND SPACEPLAN

SP-01