
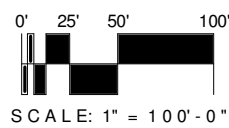


FLOOR PLAN
4,910 SF TOTAL

A1

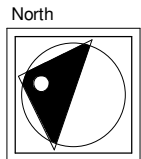

DECEMBER 17, 2019



RETAIL BUILDING LOT 10A
DESIGN DEVELOPMENT

ORANGE COUNTY, FLORIDA


19363

EMERSON
INTERNATIONAL
INC.



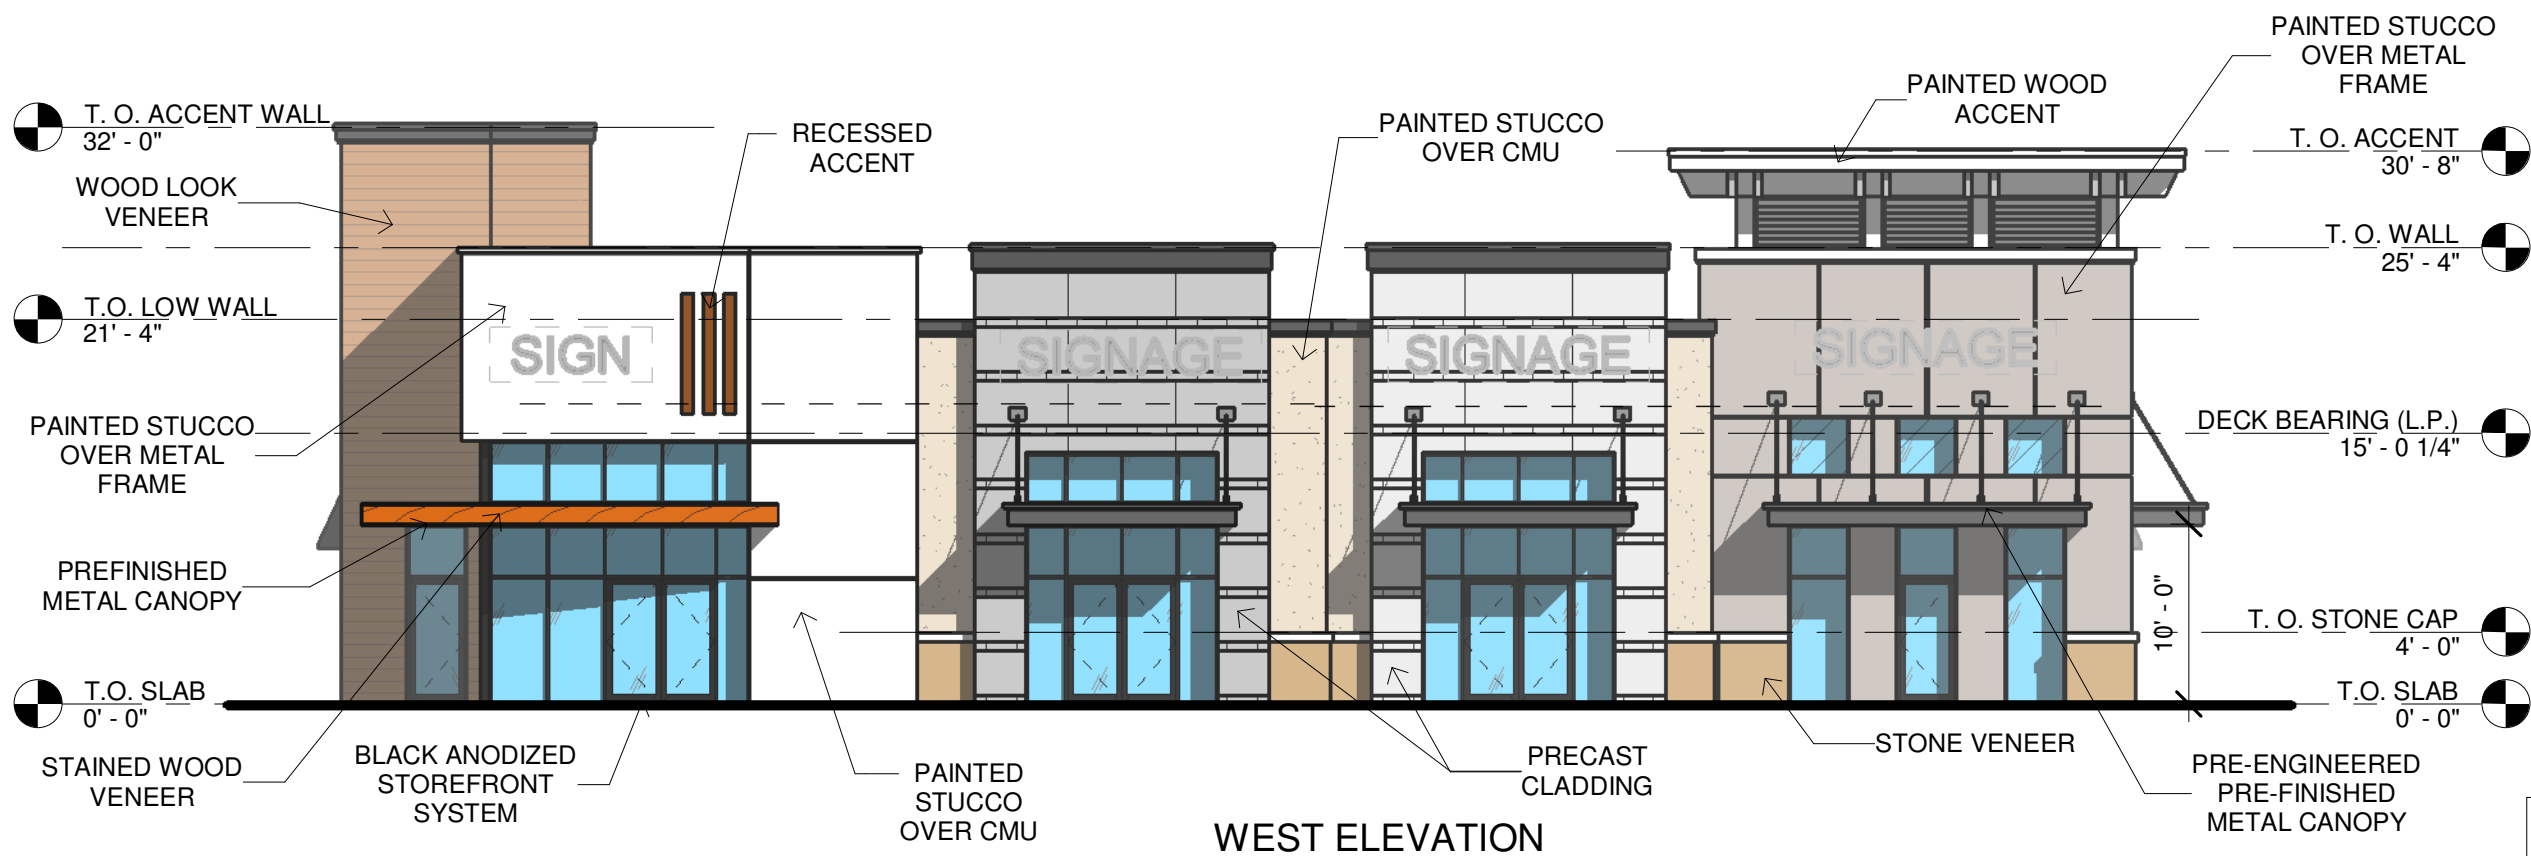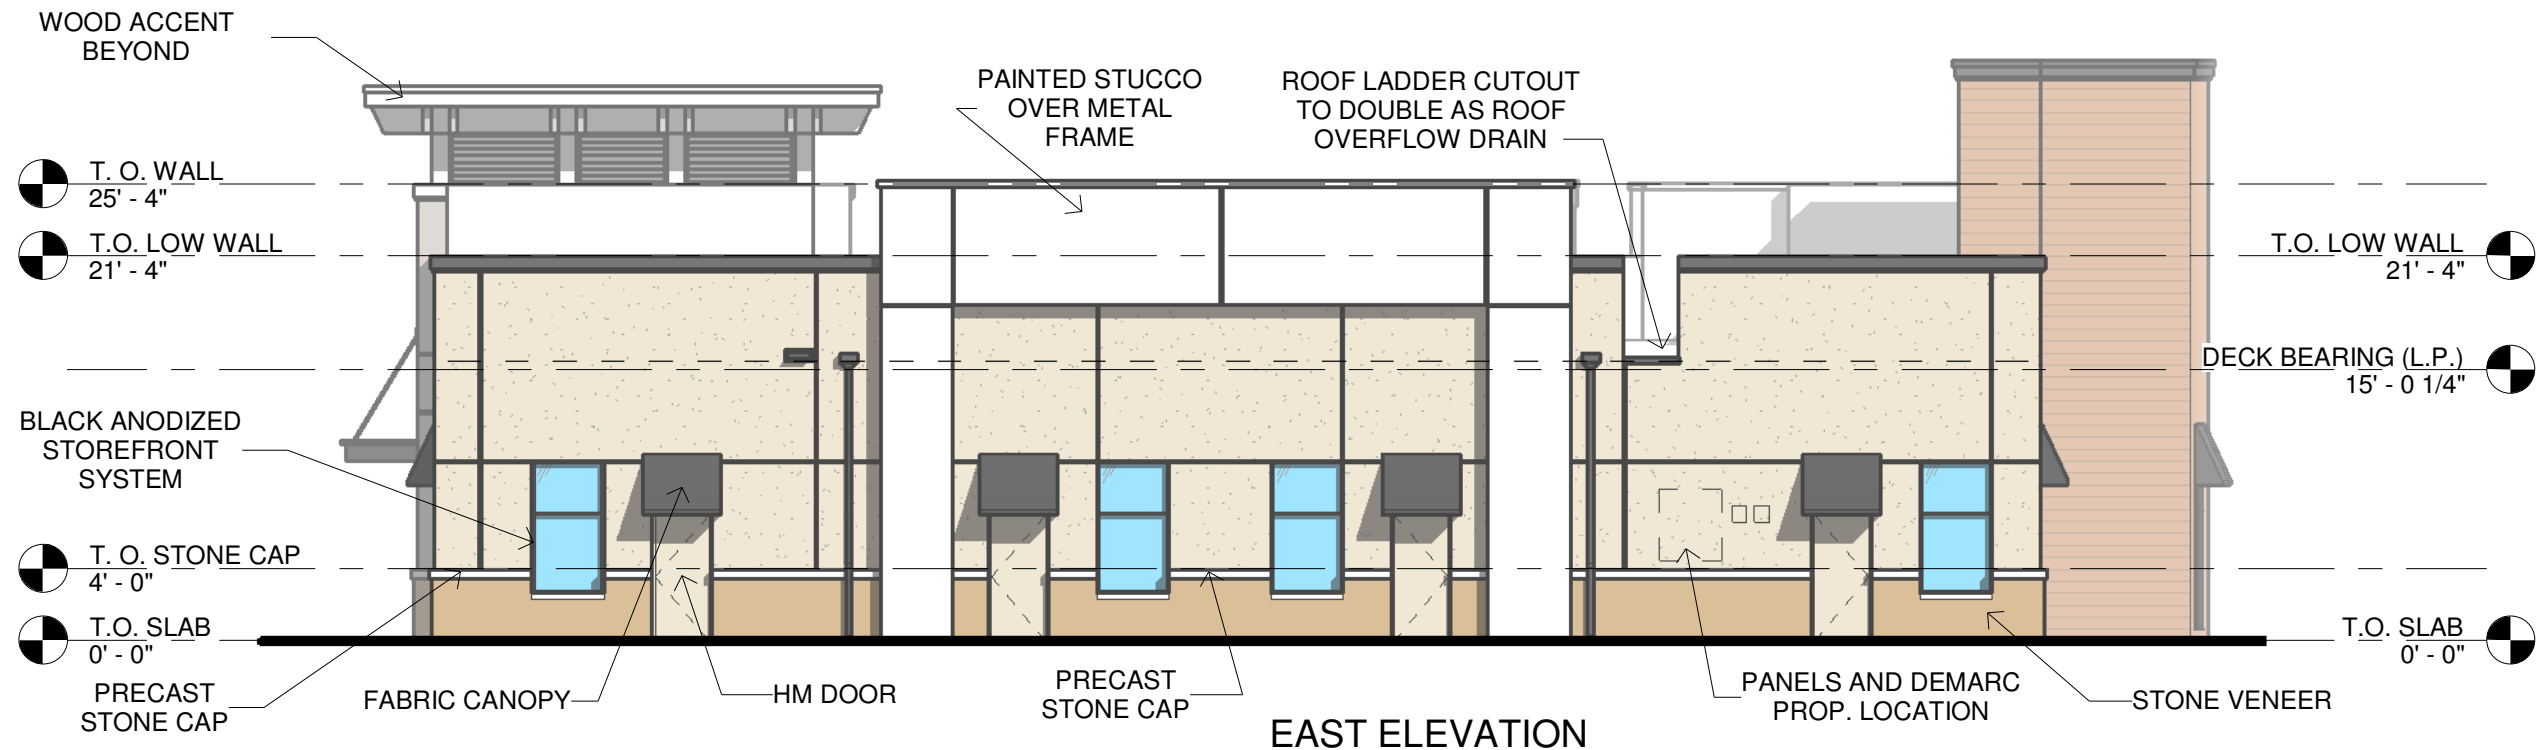

A2

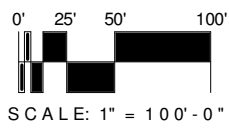

RETAIL BUILDING LOT 10A
DESIGN DEVELOPMENT


DECEMBER 17, 2019

ORANGE COUNTY, FLORIDA


19363

EMERSON
INTERNATIONAL
INC.



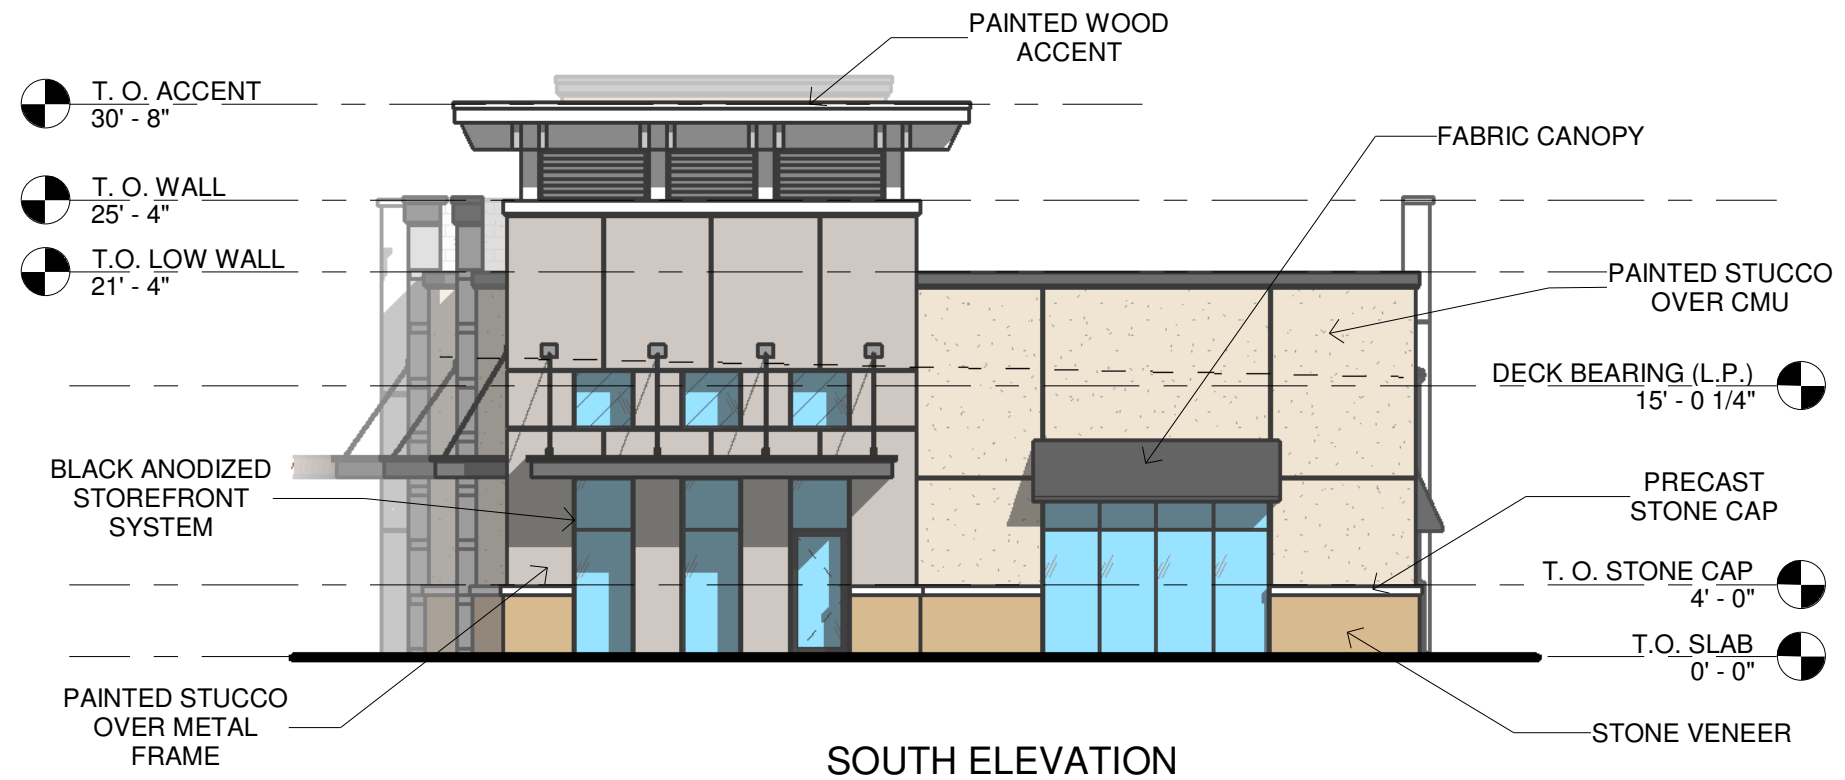


SOUTH ELEVATION

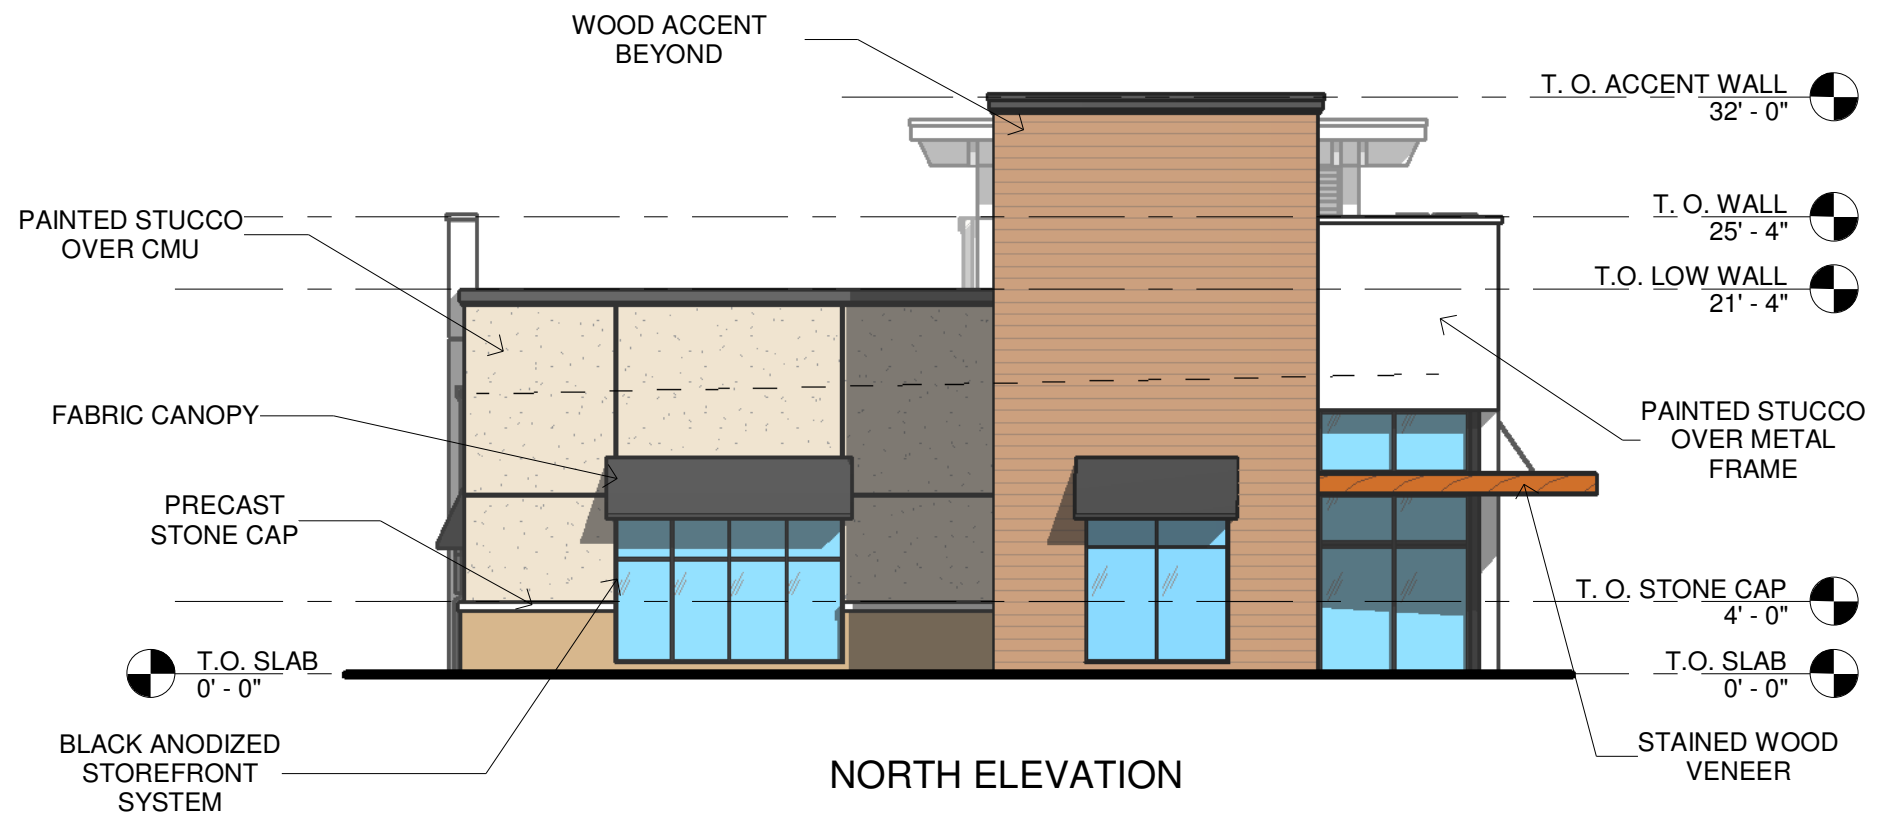

NORTH ELEVATION

A3

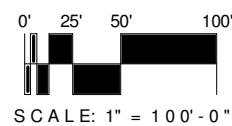

RETAIL BUILDING LOT 10A
DESIGN DEVELOPMENT

DECEMBER 17, 2019

ORANGE COUNTY, FLORIDA

19363

EMERSON
INTERNATIONAL
INC.

