
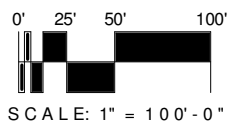


FLOOR PLAN
3,500 SF TOTAL

A4

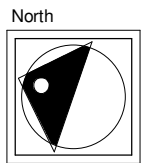

DECEMBER 16, 2019



RETAIL BUILDING LOT 10B
DESIGN DEVELOPMENT

ORANGE COUNTY, FLORIDA


19364

EMERSON
INTERNATIONAL
INC.



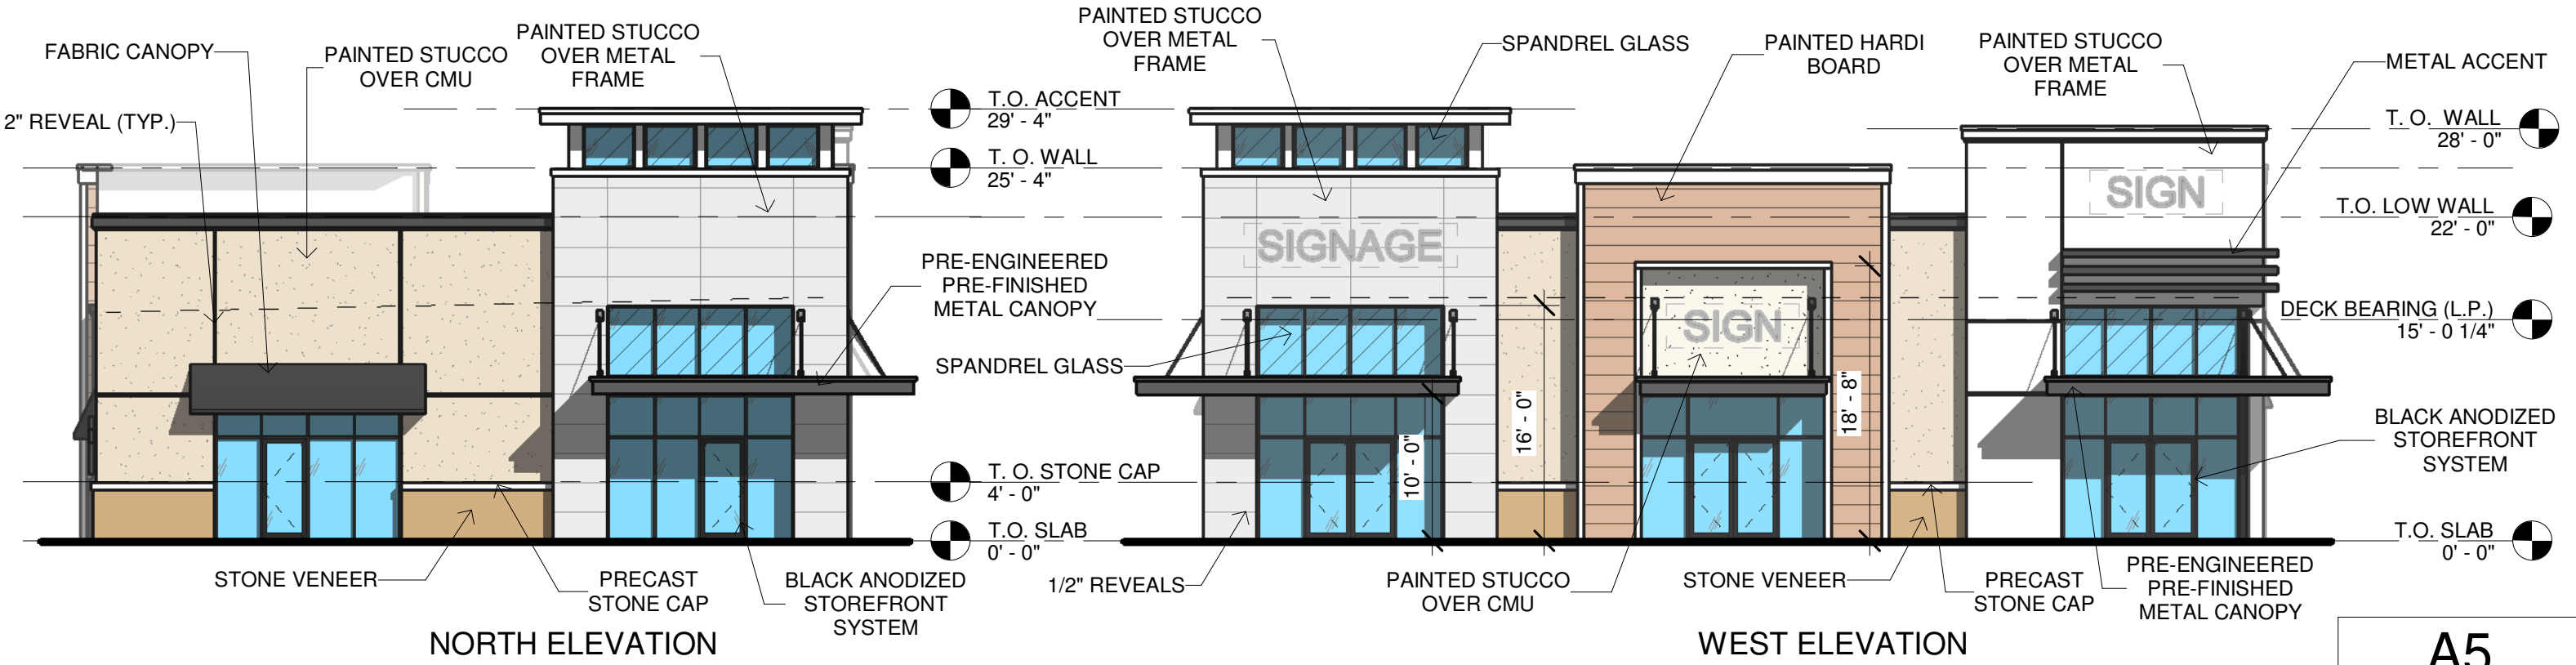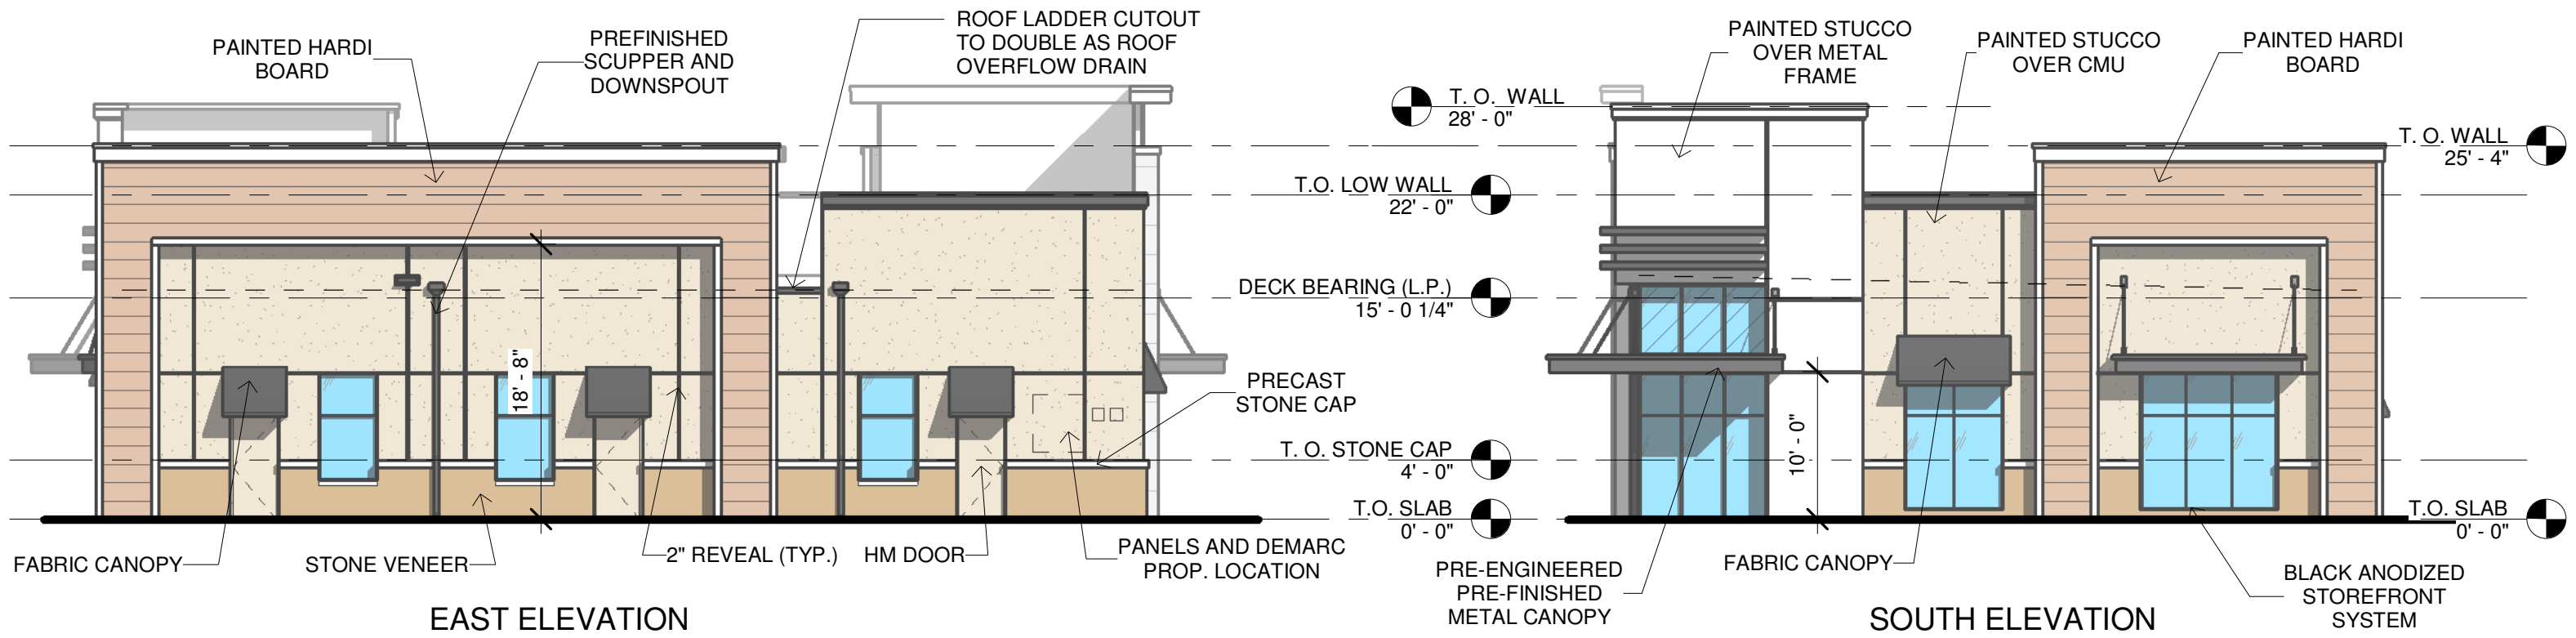

A5

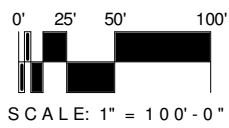

DECEMBER 16, 2019

RETAIL BUILDING LOT 10B
DESIGN DEVELOPMENT

ORANGE COUNTY, FLORIDA

19364

EMERSON
INTERNATIONAL
INC.

